




REVISIONES				
ZONA	REV	DESCRIPCIÓN	FECHA	APROBADO

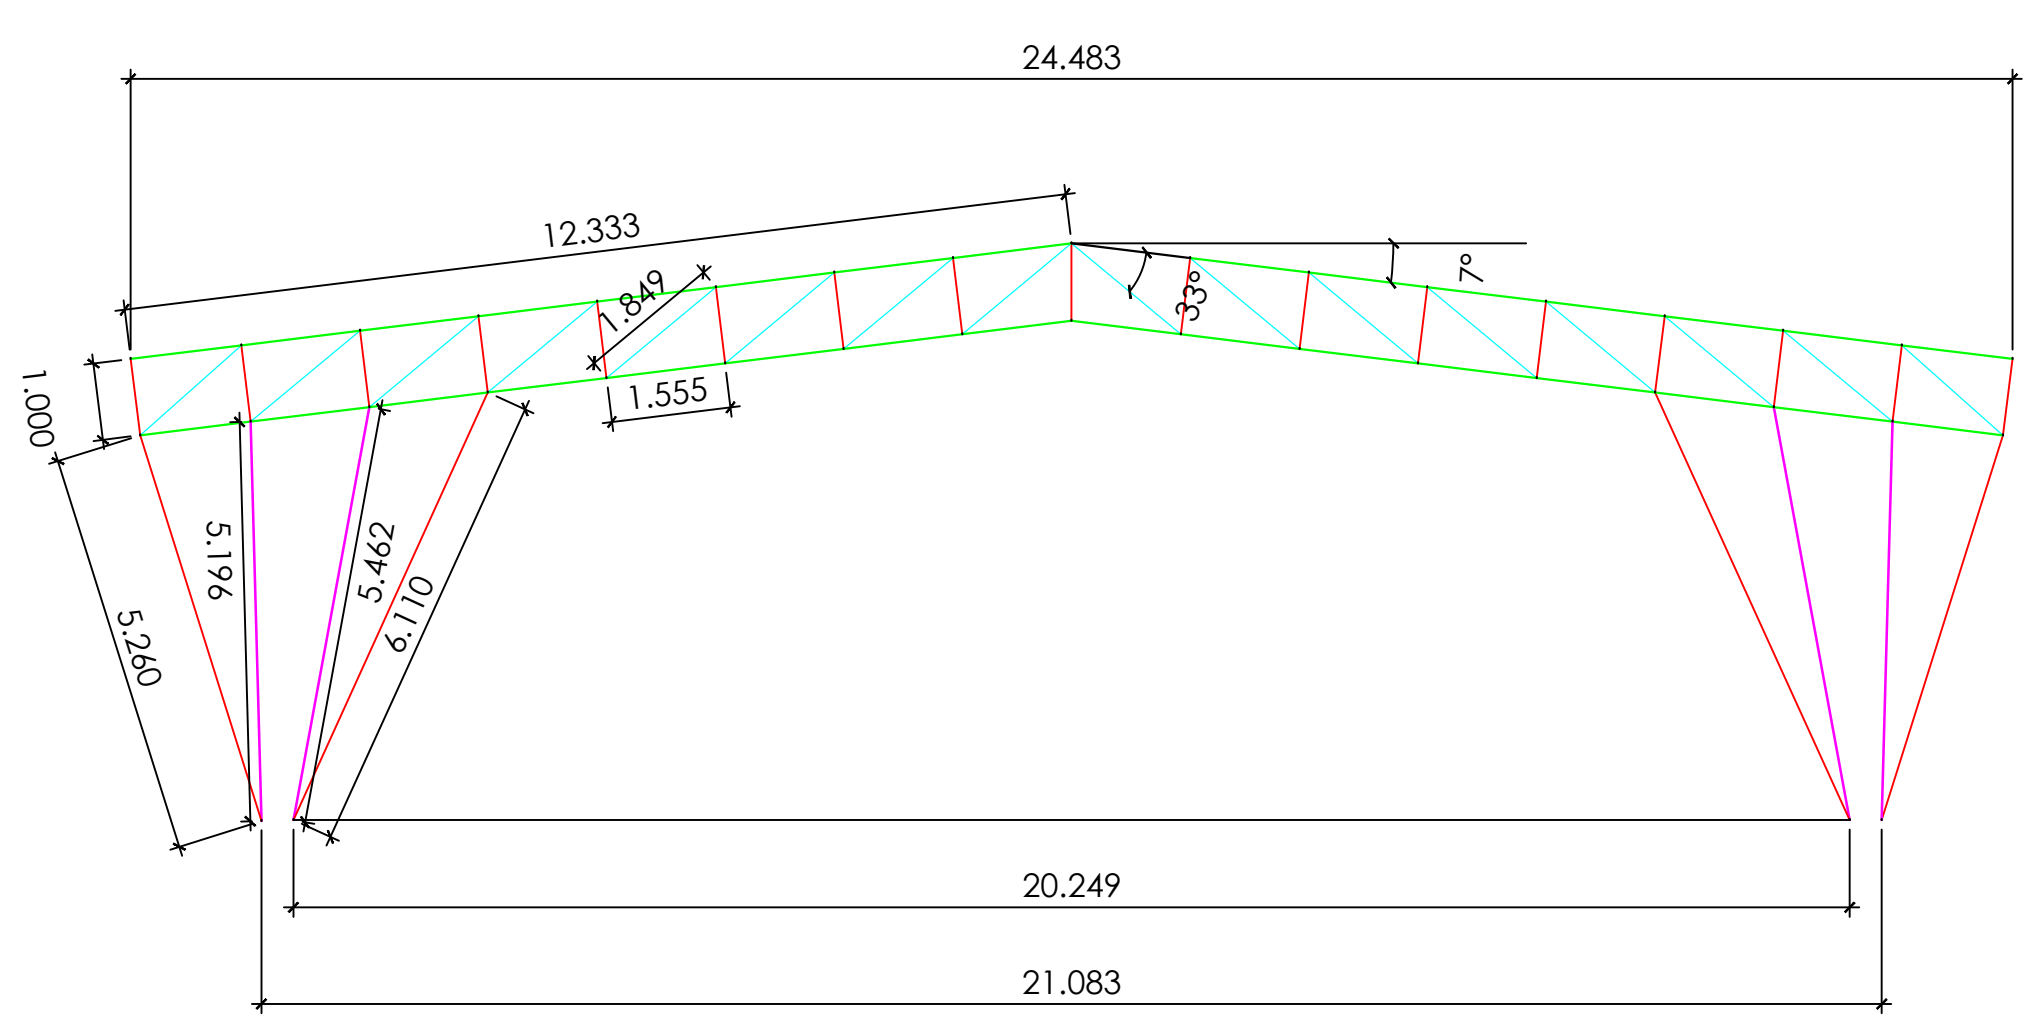

**GUADUA STRUCTURE FRONTAL FACADE**  
SCALE 1:50

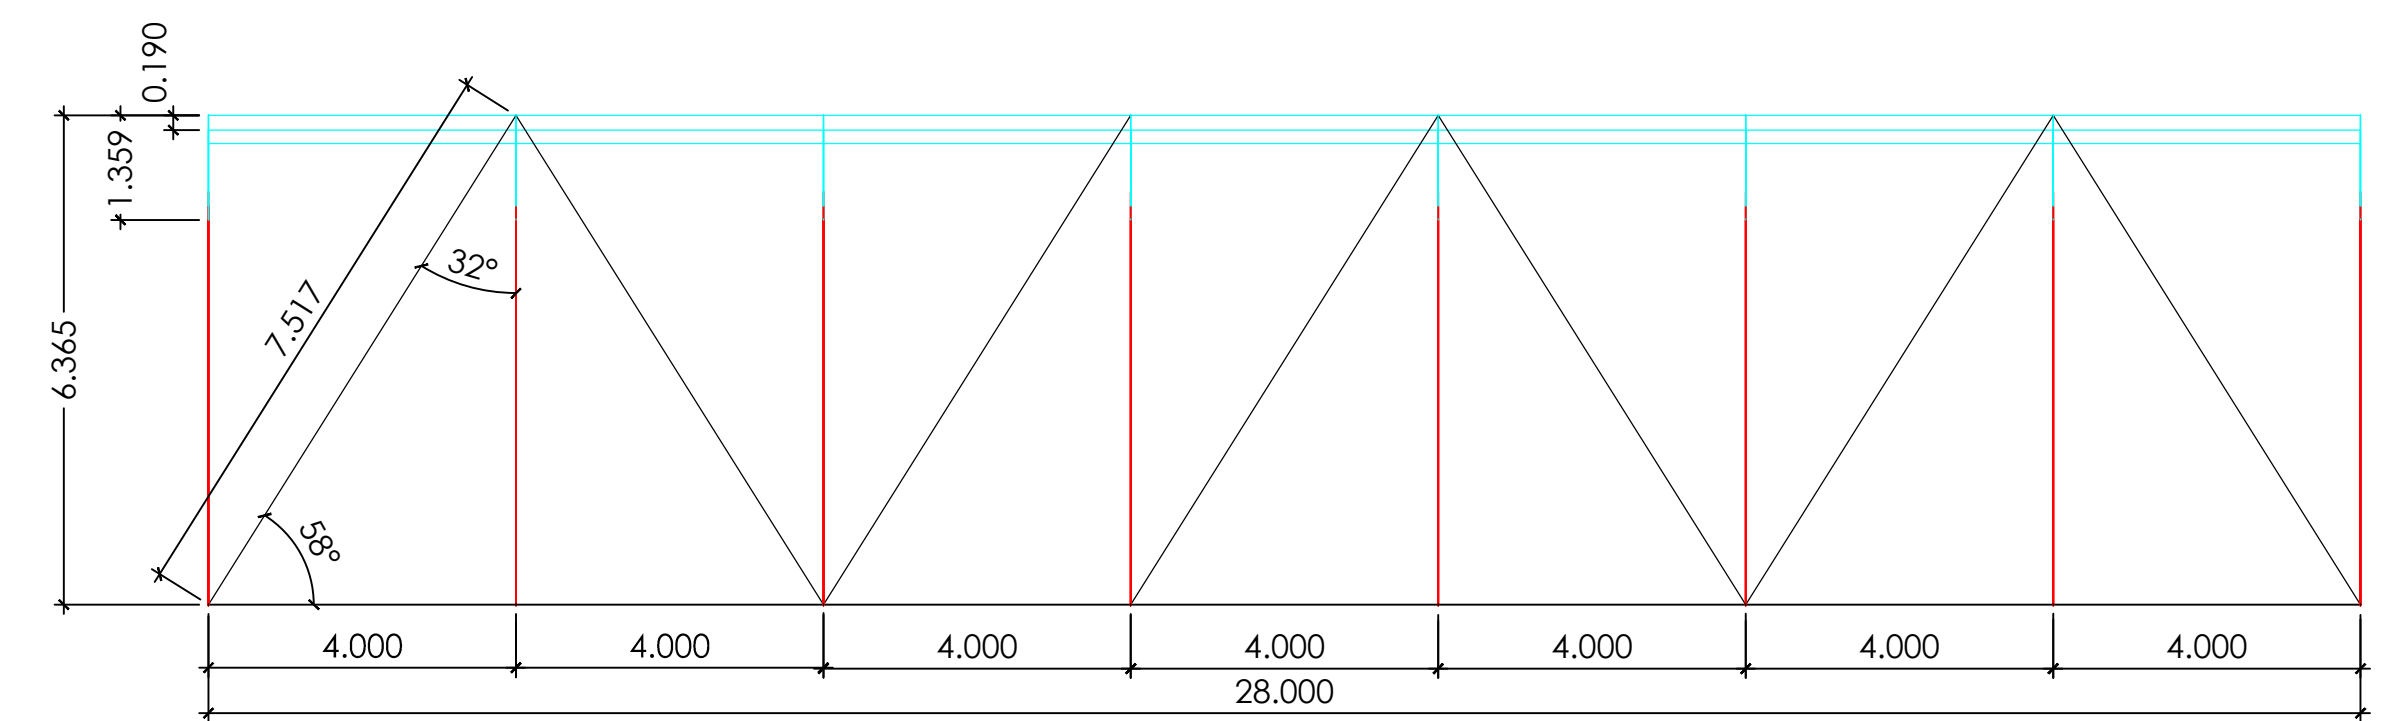


**GUADUA STRUCTURE LATERAL FACADE**  
SCALE 1:50

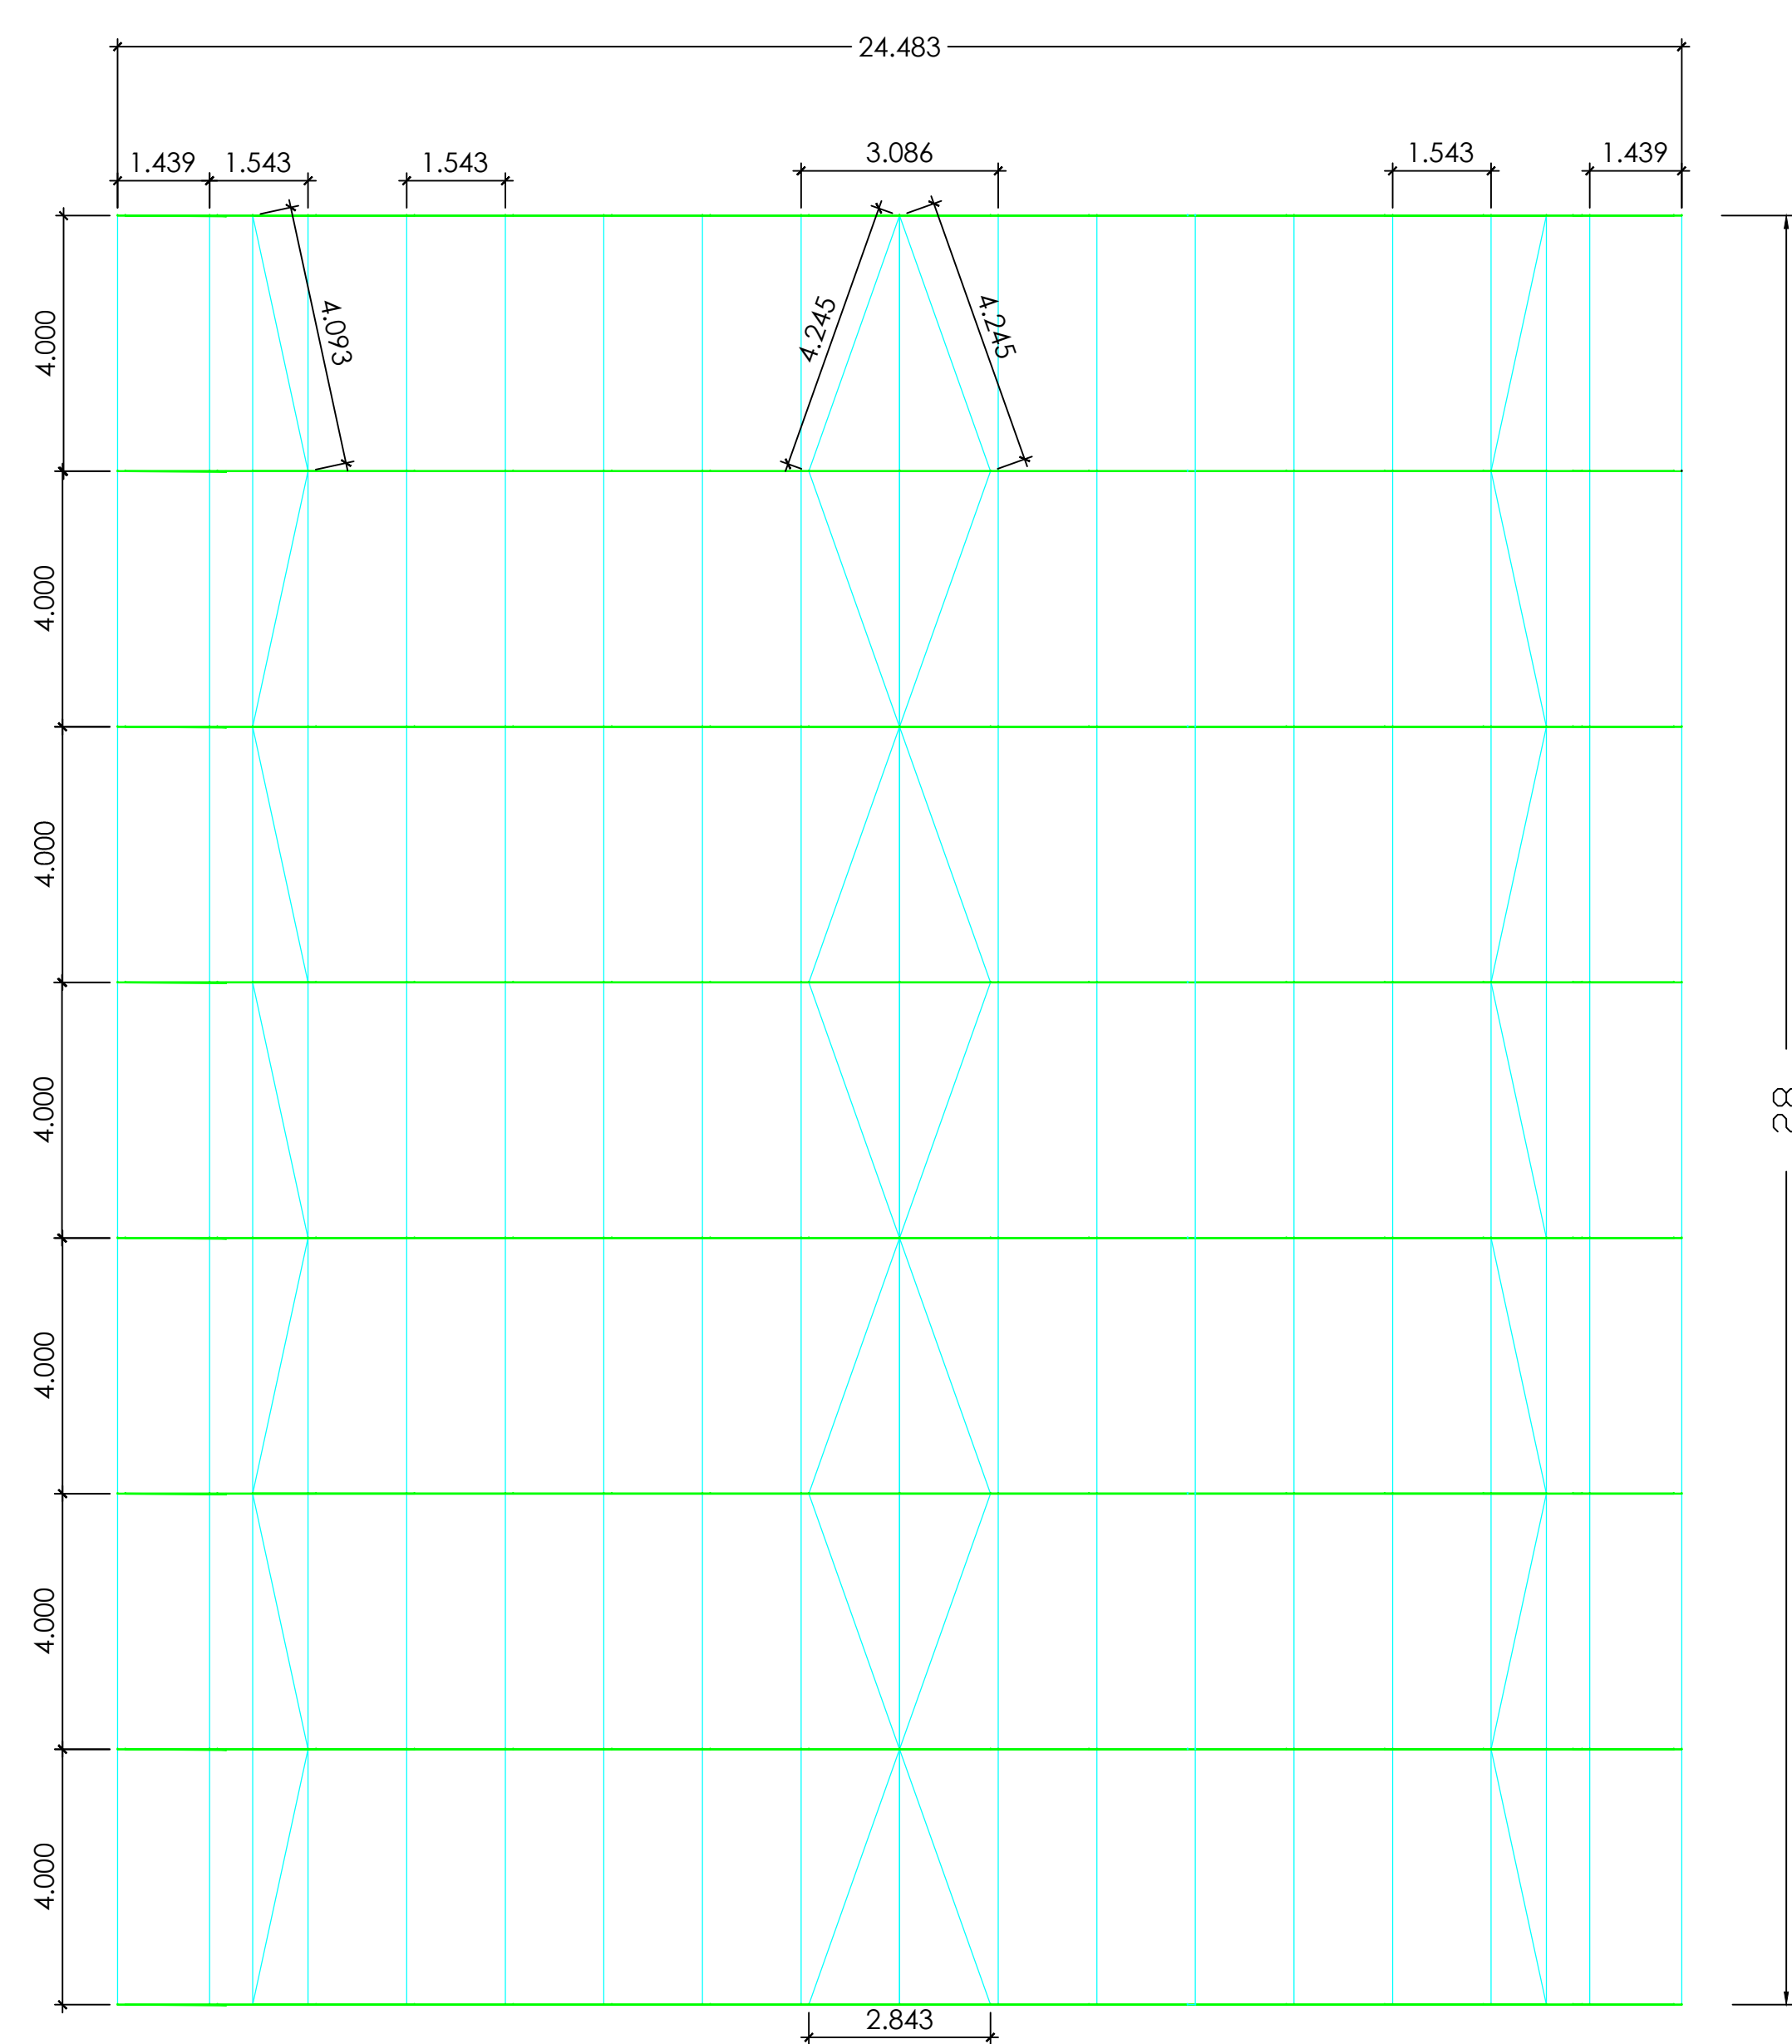


**GUADUA STRUCTURE FLOOR PLAN**  
SCALE 1:50

**SPECIFICATIONS GUADUA ESTRUCTURE**

	CONTENTS	DRAWNS
○ ELEMENTS OF THE CERCHA & STRAP	ONE GUADUA	
○ INCLINED COLUMNS AND DIAGONAL TENSIONERS	TWO GUADUAS	
○ BEAMS	FOUR GUADUAS	
○ INCLINED COLUMNS	FOUR GUADUAS	

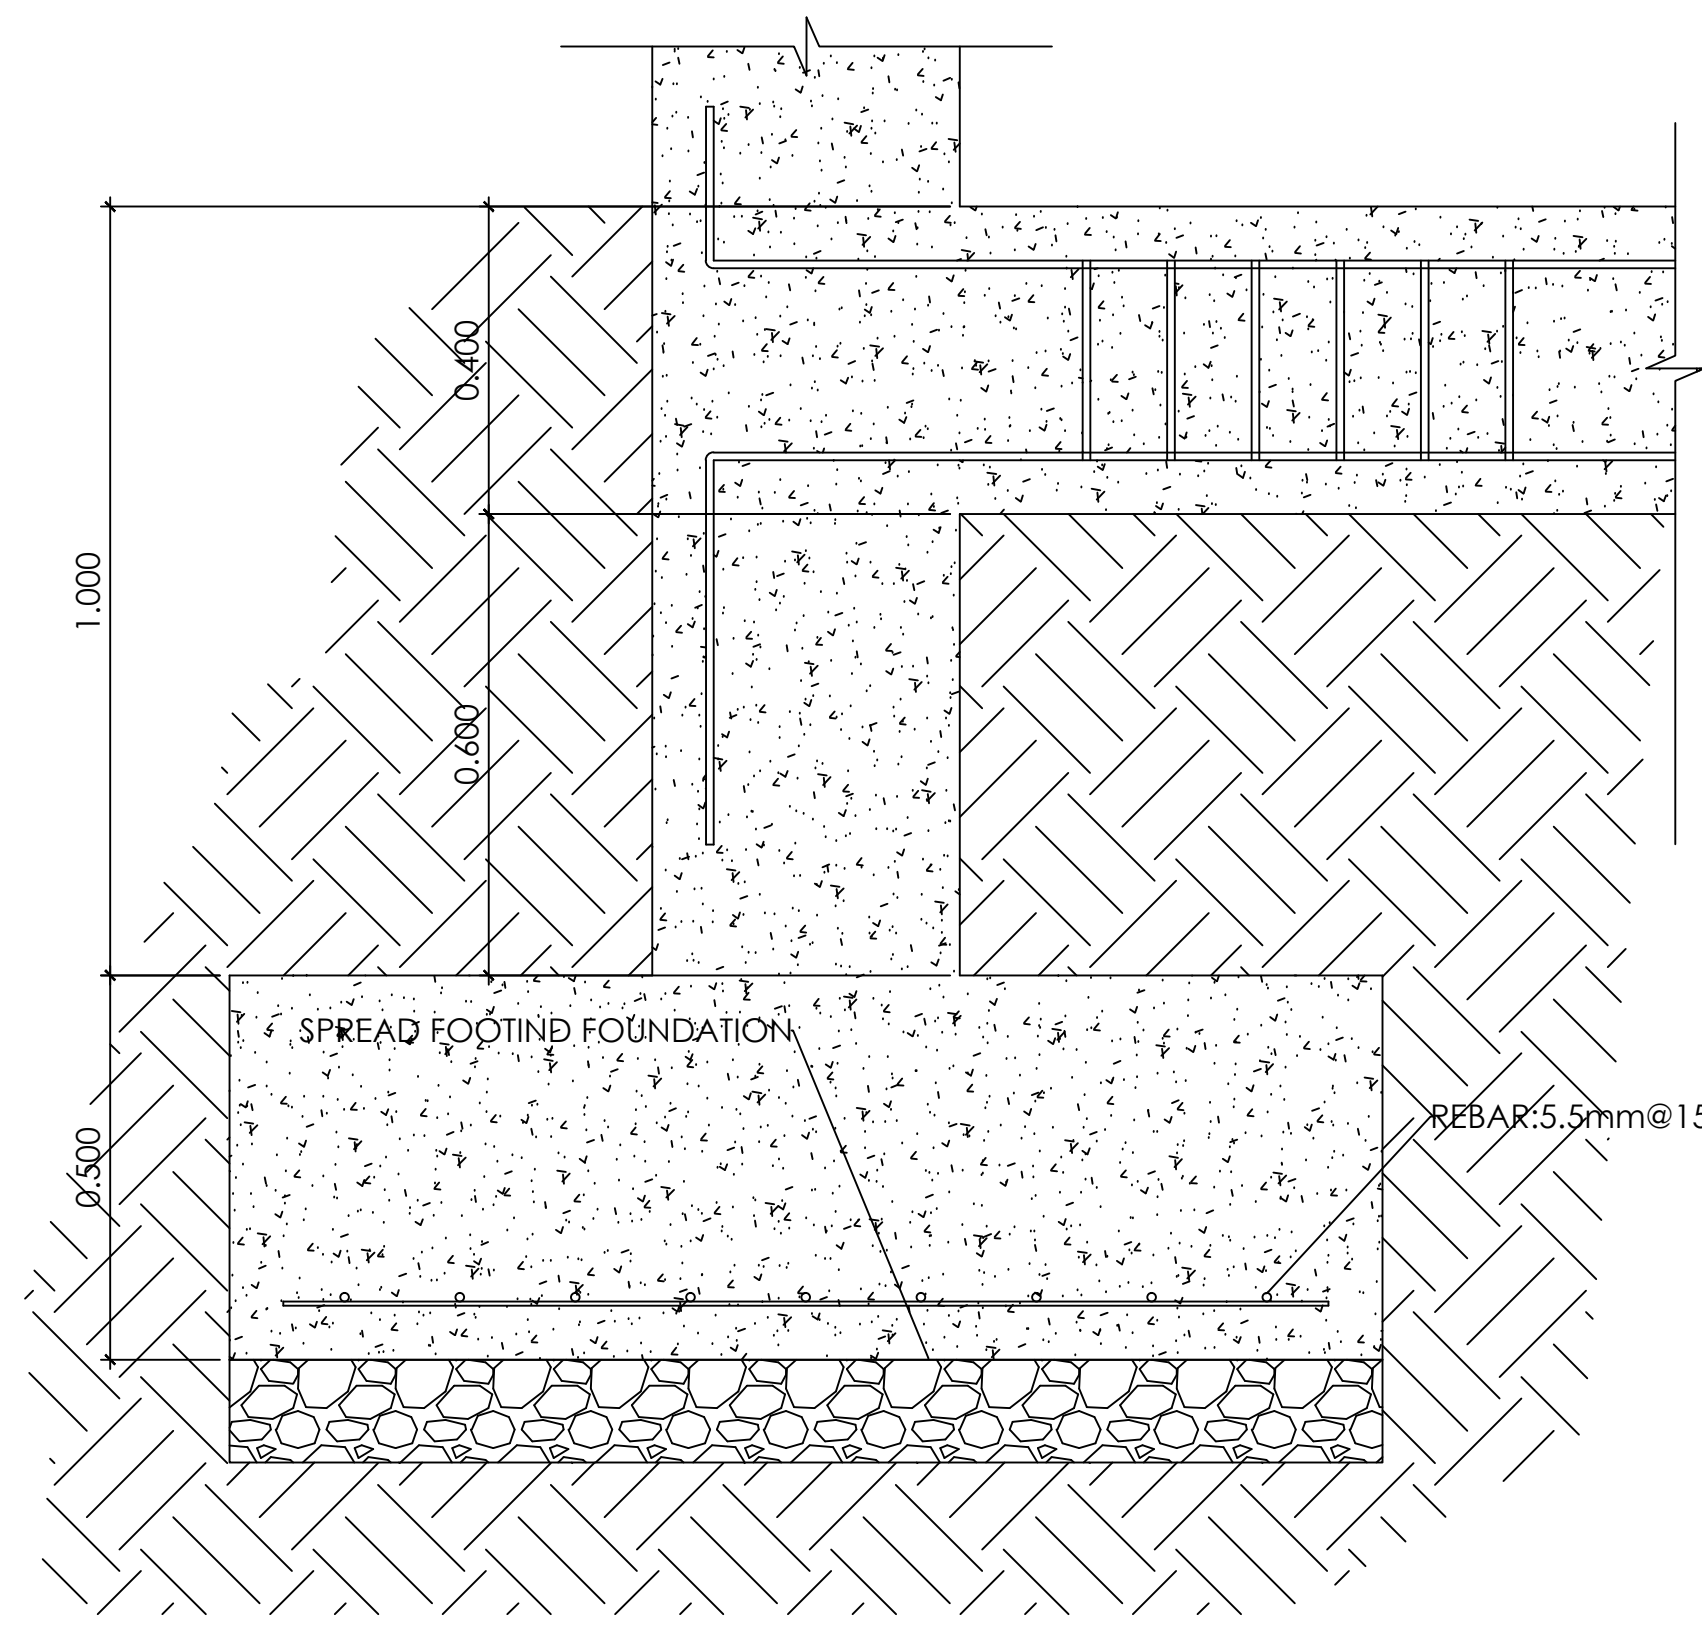

**FOUNDATION DETAIL STRUCTURE**  
**SPREAD FOOTING**  
SCALE 1:50

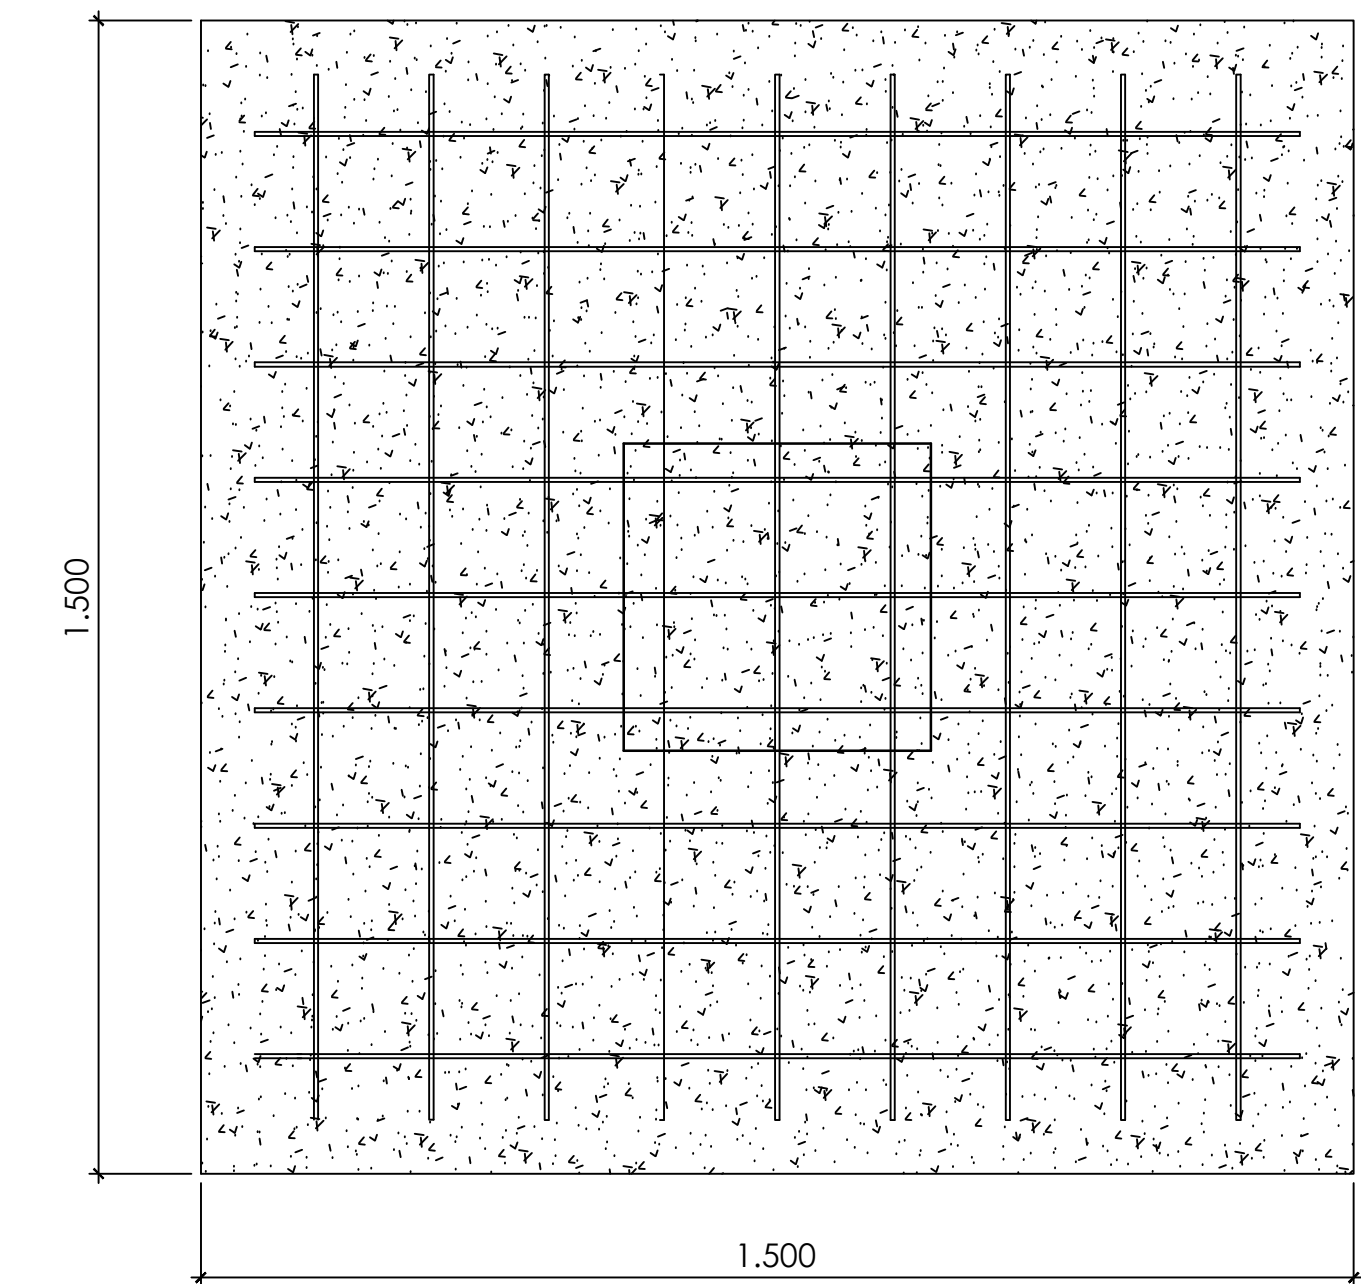

	STRUCTURAL DESIGN OF GUADUA COVER FOR LA VEREDA EL SESTEADERO TORIBIO CAUCA			
	CONTIENE: DETALLE DE ZAPATAS			
PROPIETARIO: ORTIZ, N. FIGUEROA, S. PARDO, D. DURÁN, D.	TAMAÑO ISO B1	ENTREGA No. 01	PLANO E-01	REV
DISEÑO: ORTIZ, N. FIGUEROA, S. PARDO, D. DURÁN, D.	ESCALA IND.	DIBUJÓ DURÁN, D.	FECHA DICIEMBRE 9 DE 2016	