



PLANO 1 ESC 1:100

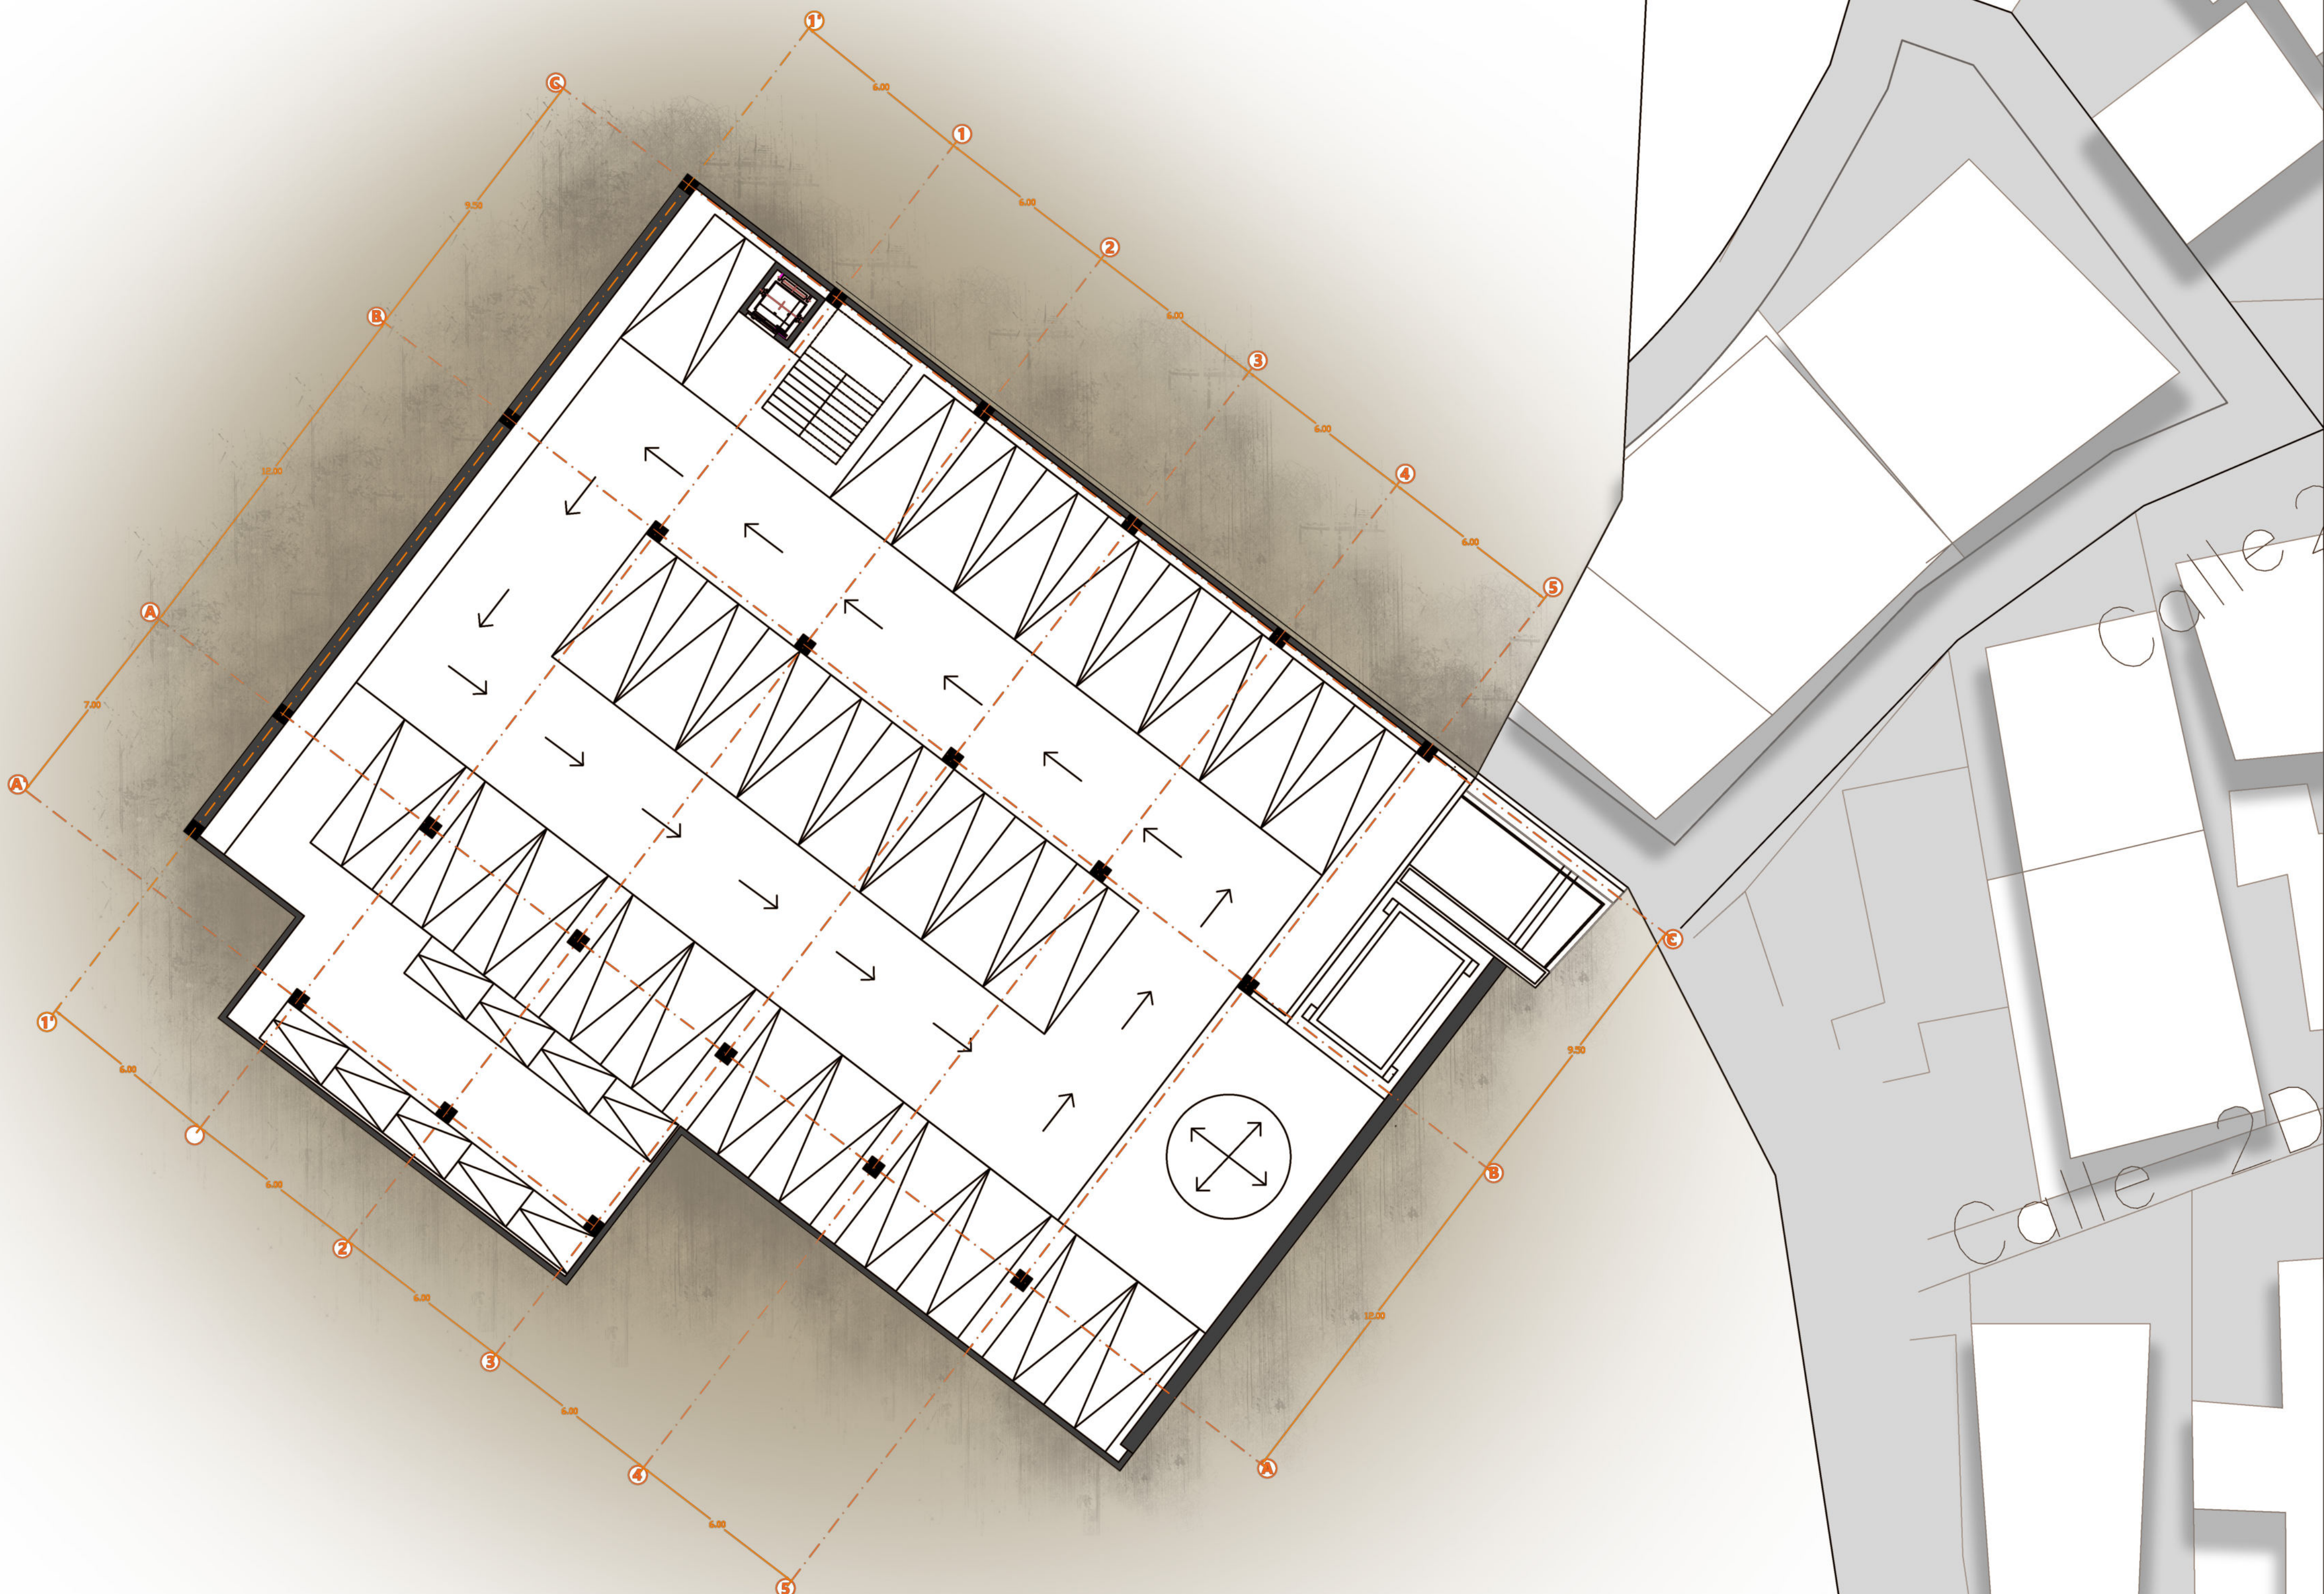

PLANO 1 ESC 1:100

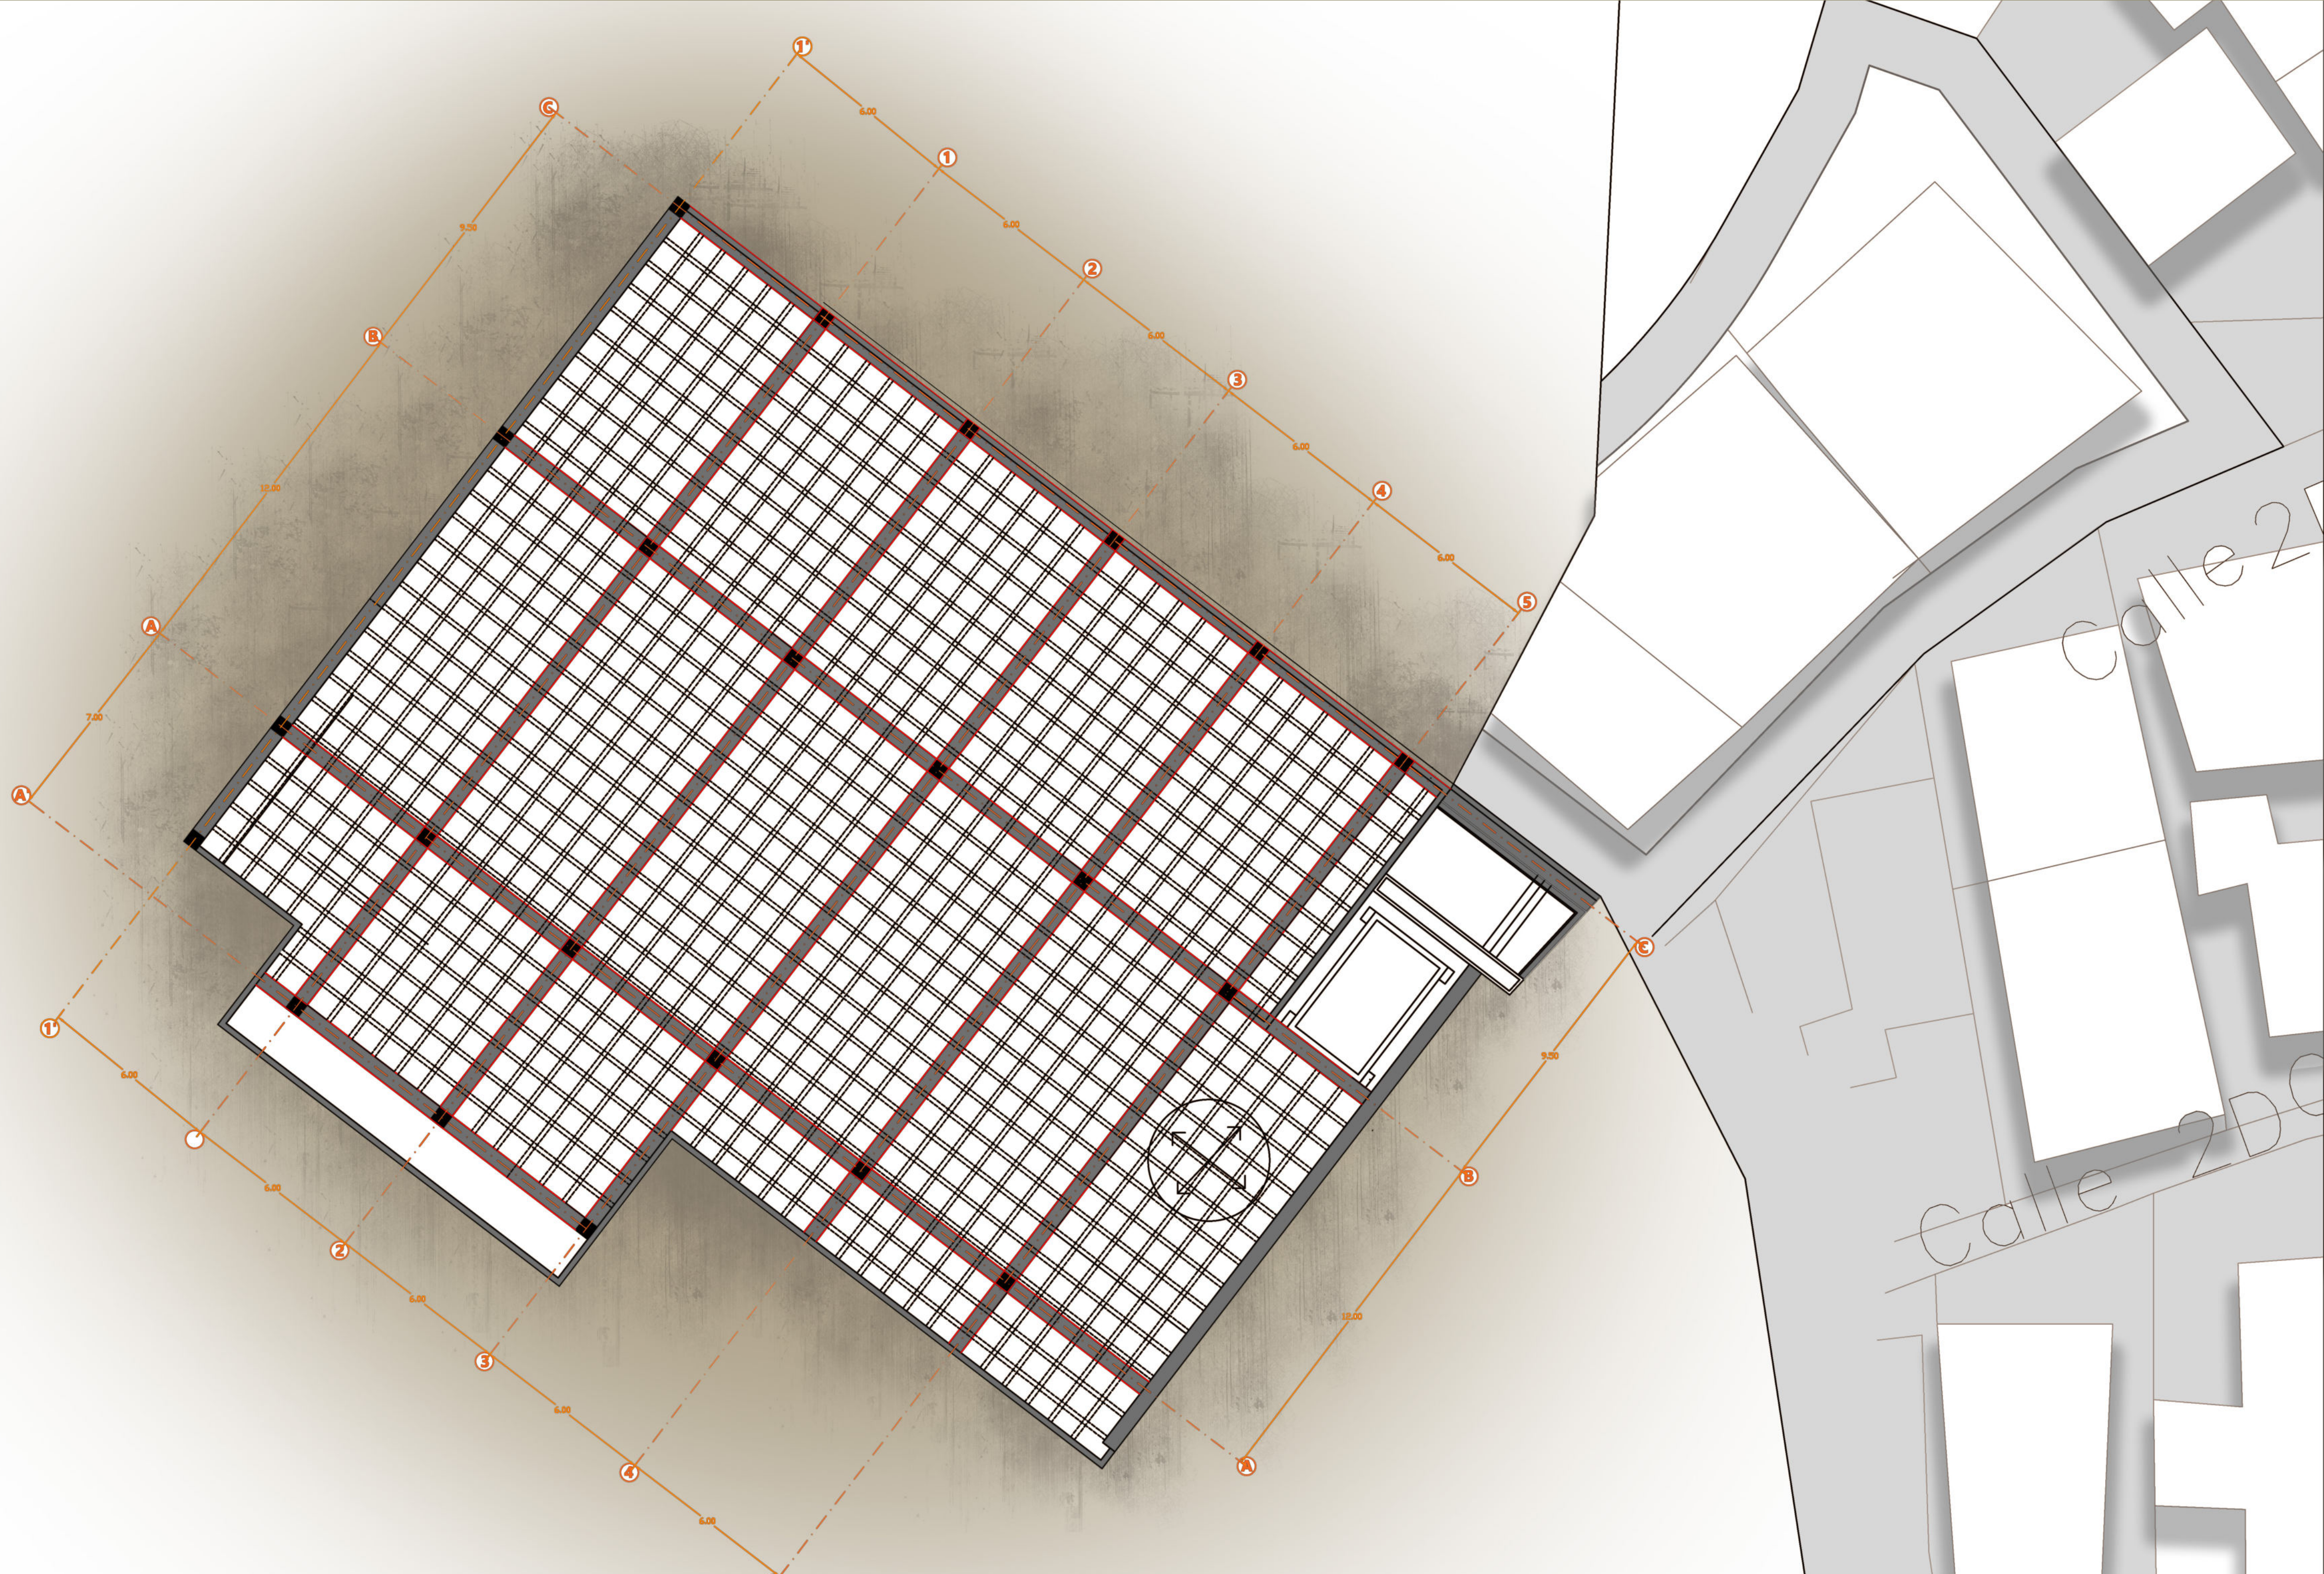

CORTE B-B ESC 1:150

