


PLANTA 1 N  
ESC 1:300

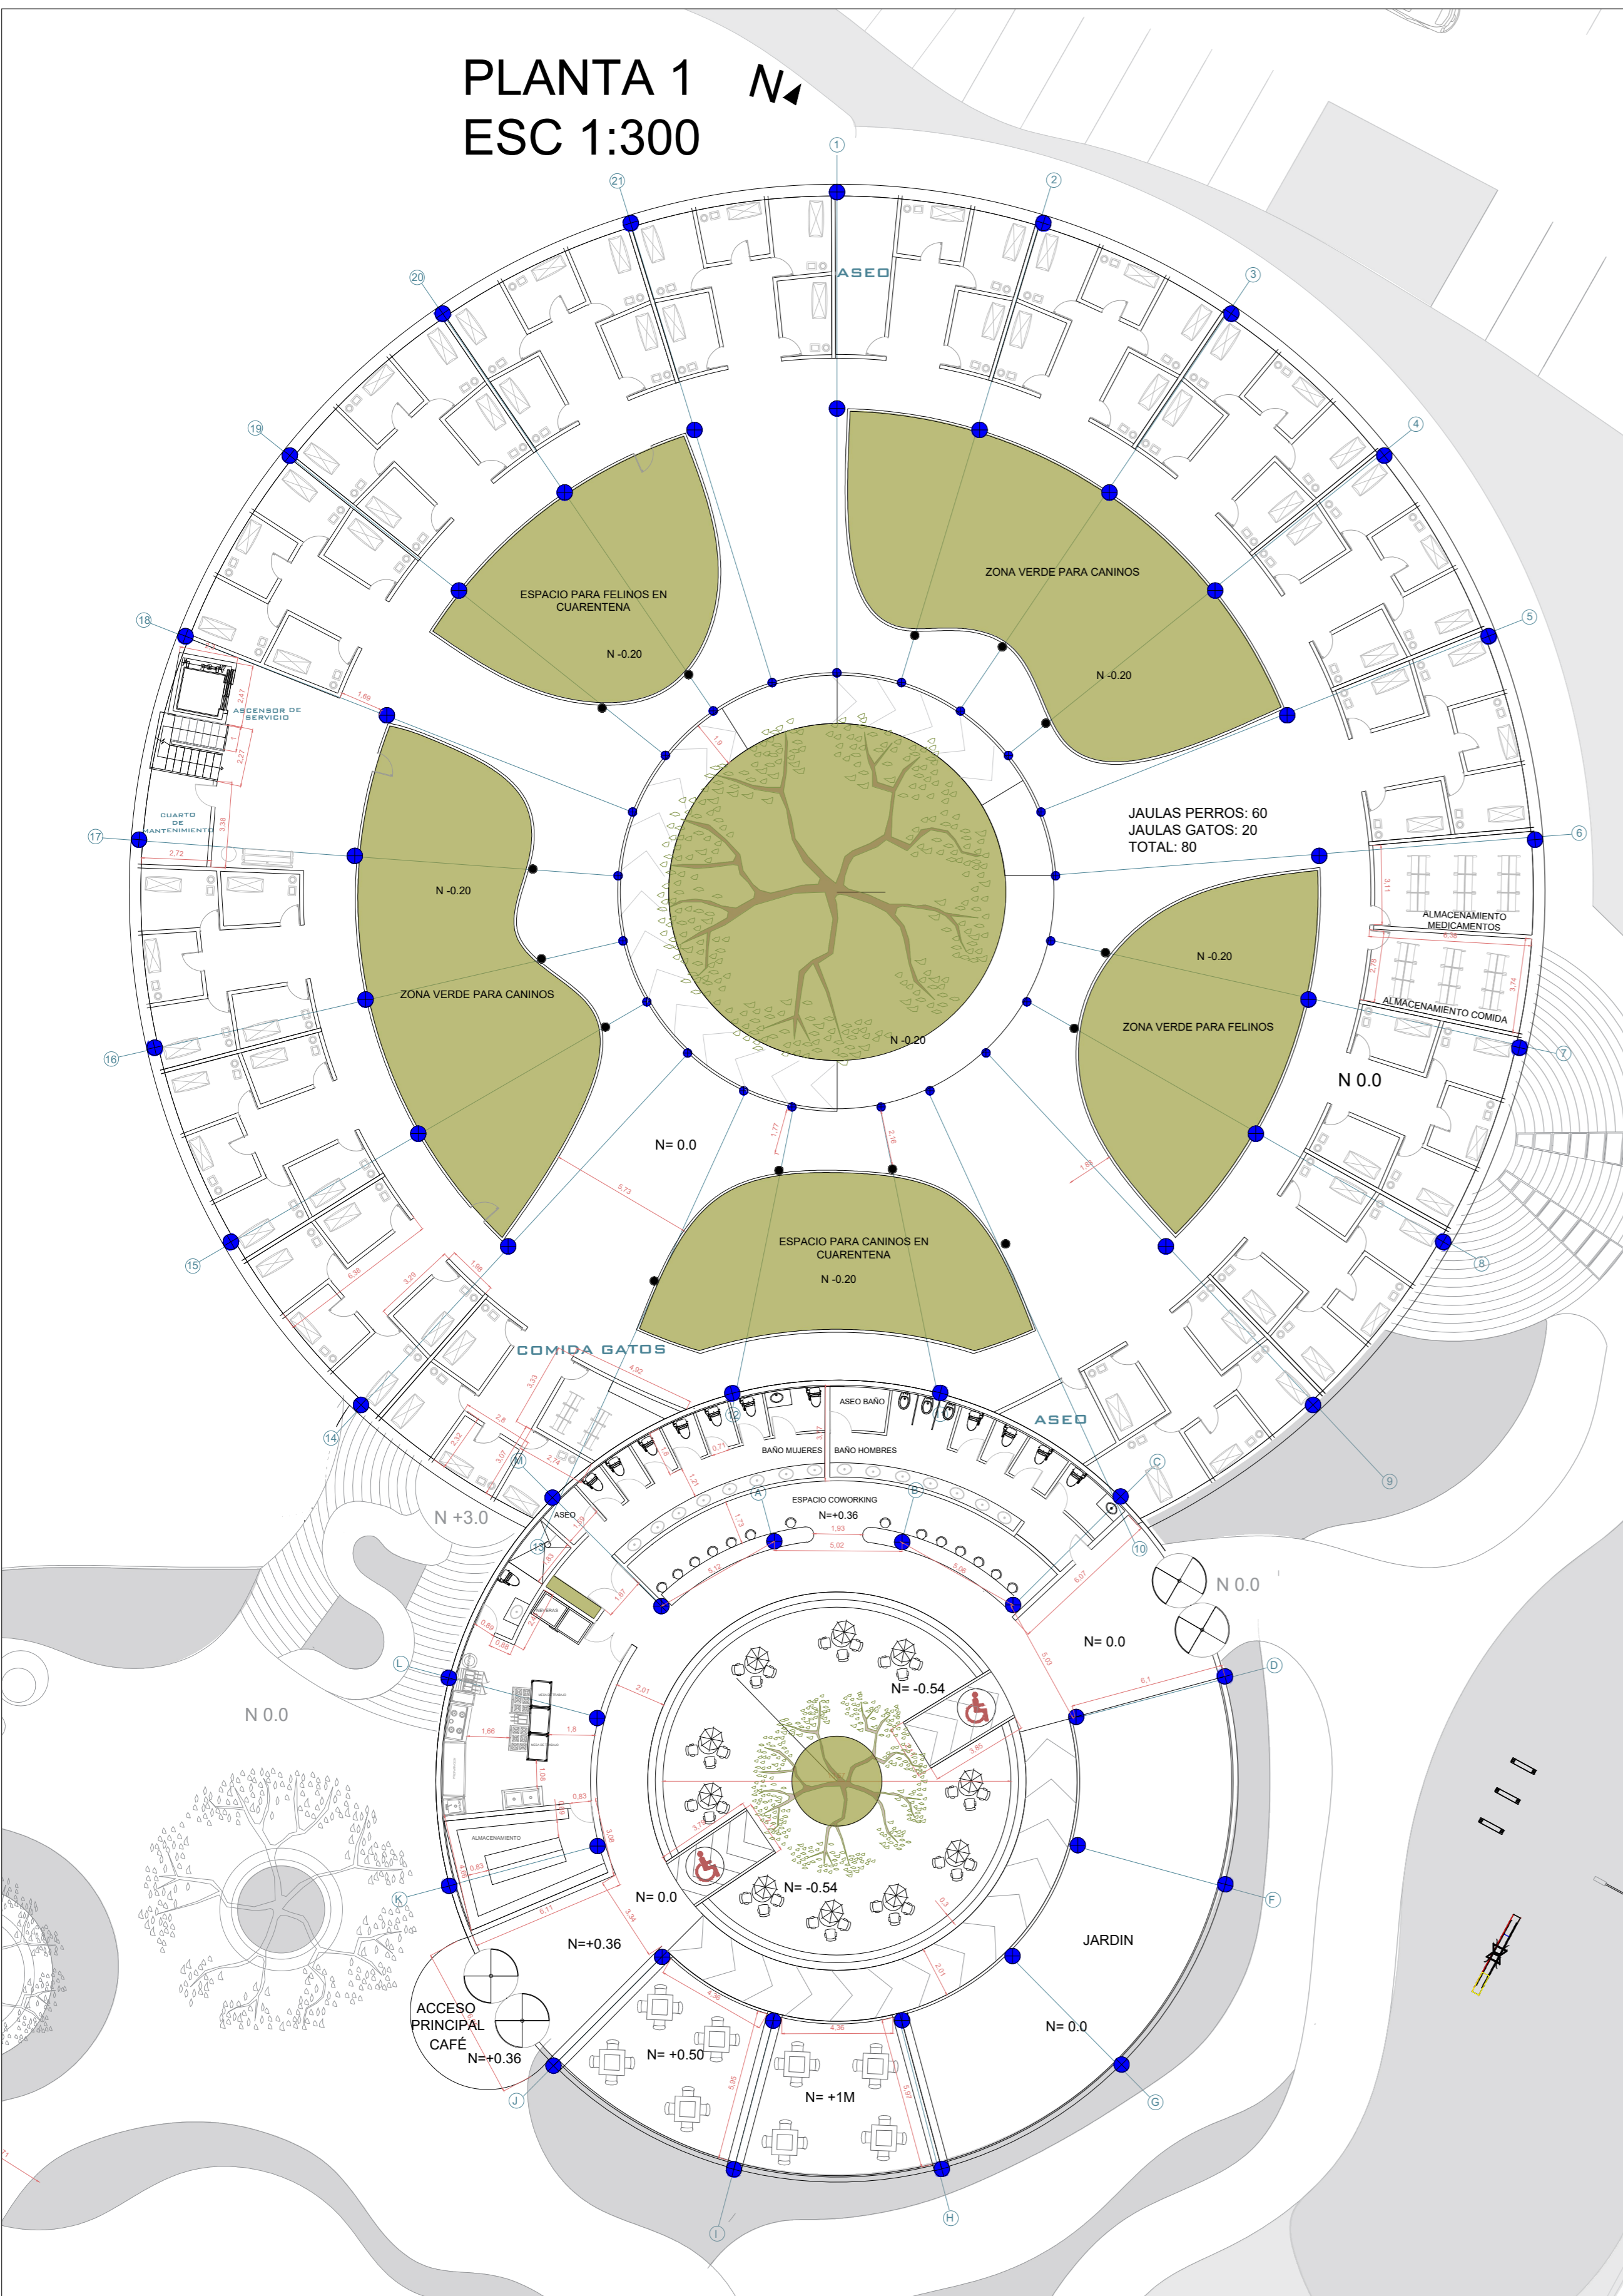

PLANTA 2 N  
ESC 1:300

